


<b>PARKING SCHEDULE:</b>	
EMPLOYMENT & VISITOR PARKING:	75 NO.
ACCESSIBLE PARKING:	5 NO.
<b>TOTAL PARKING:</b>	<b>80 NO.</b>

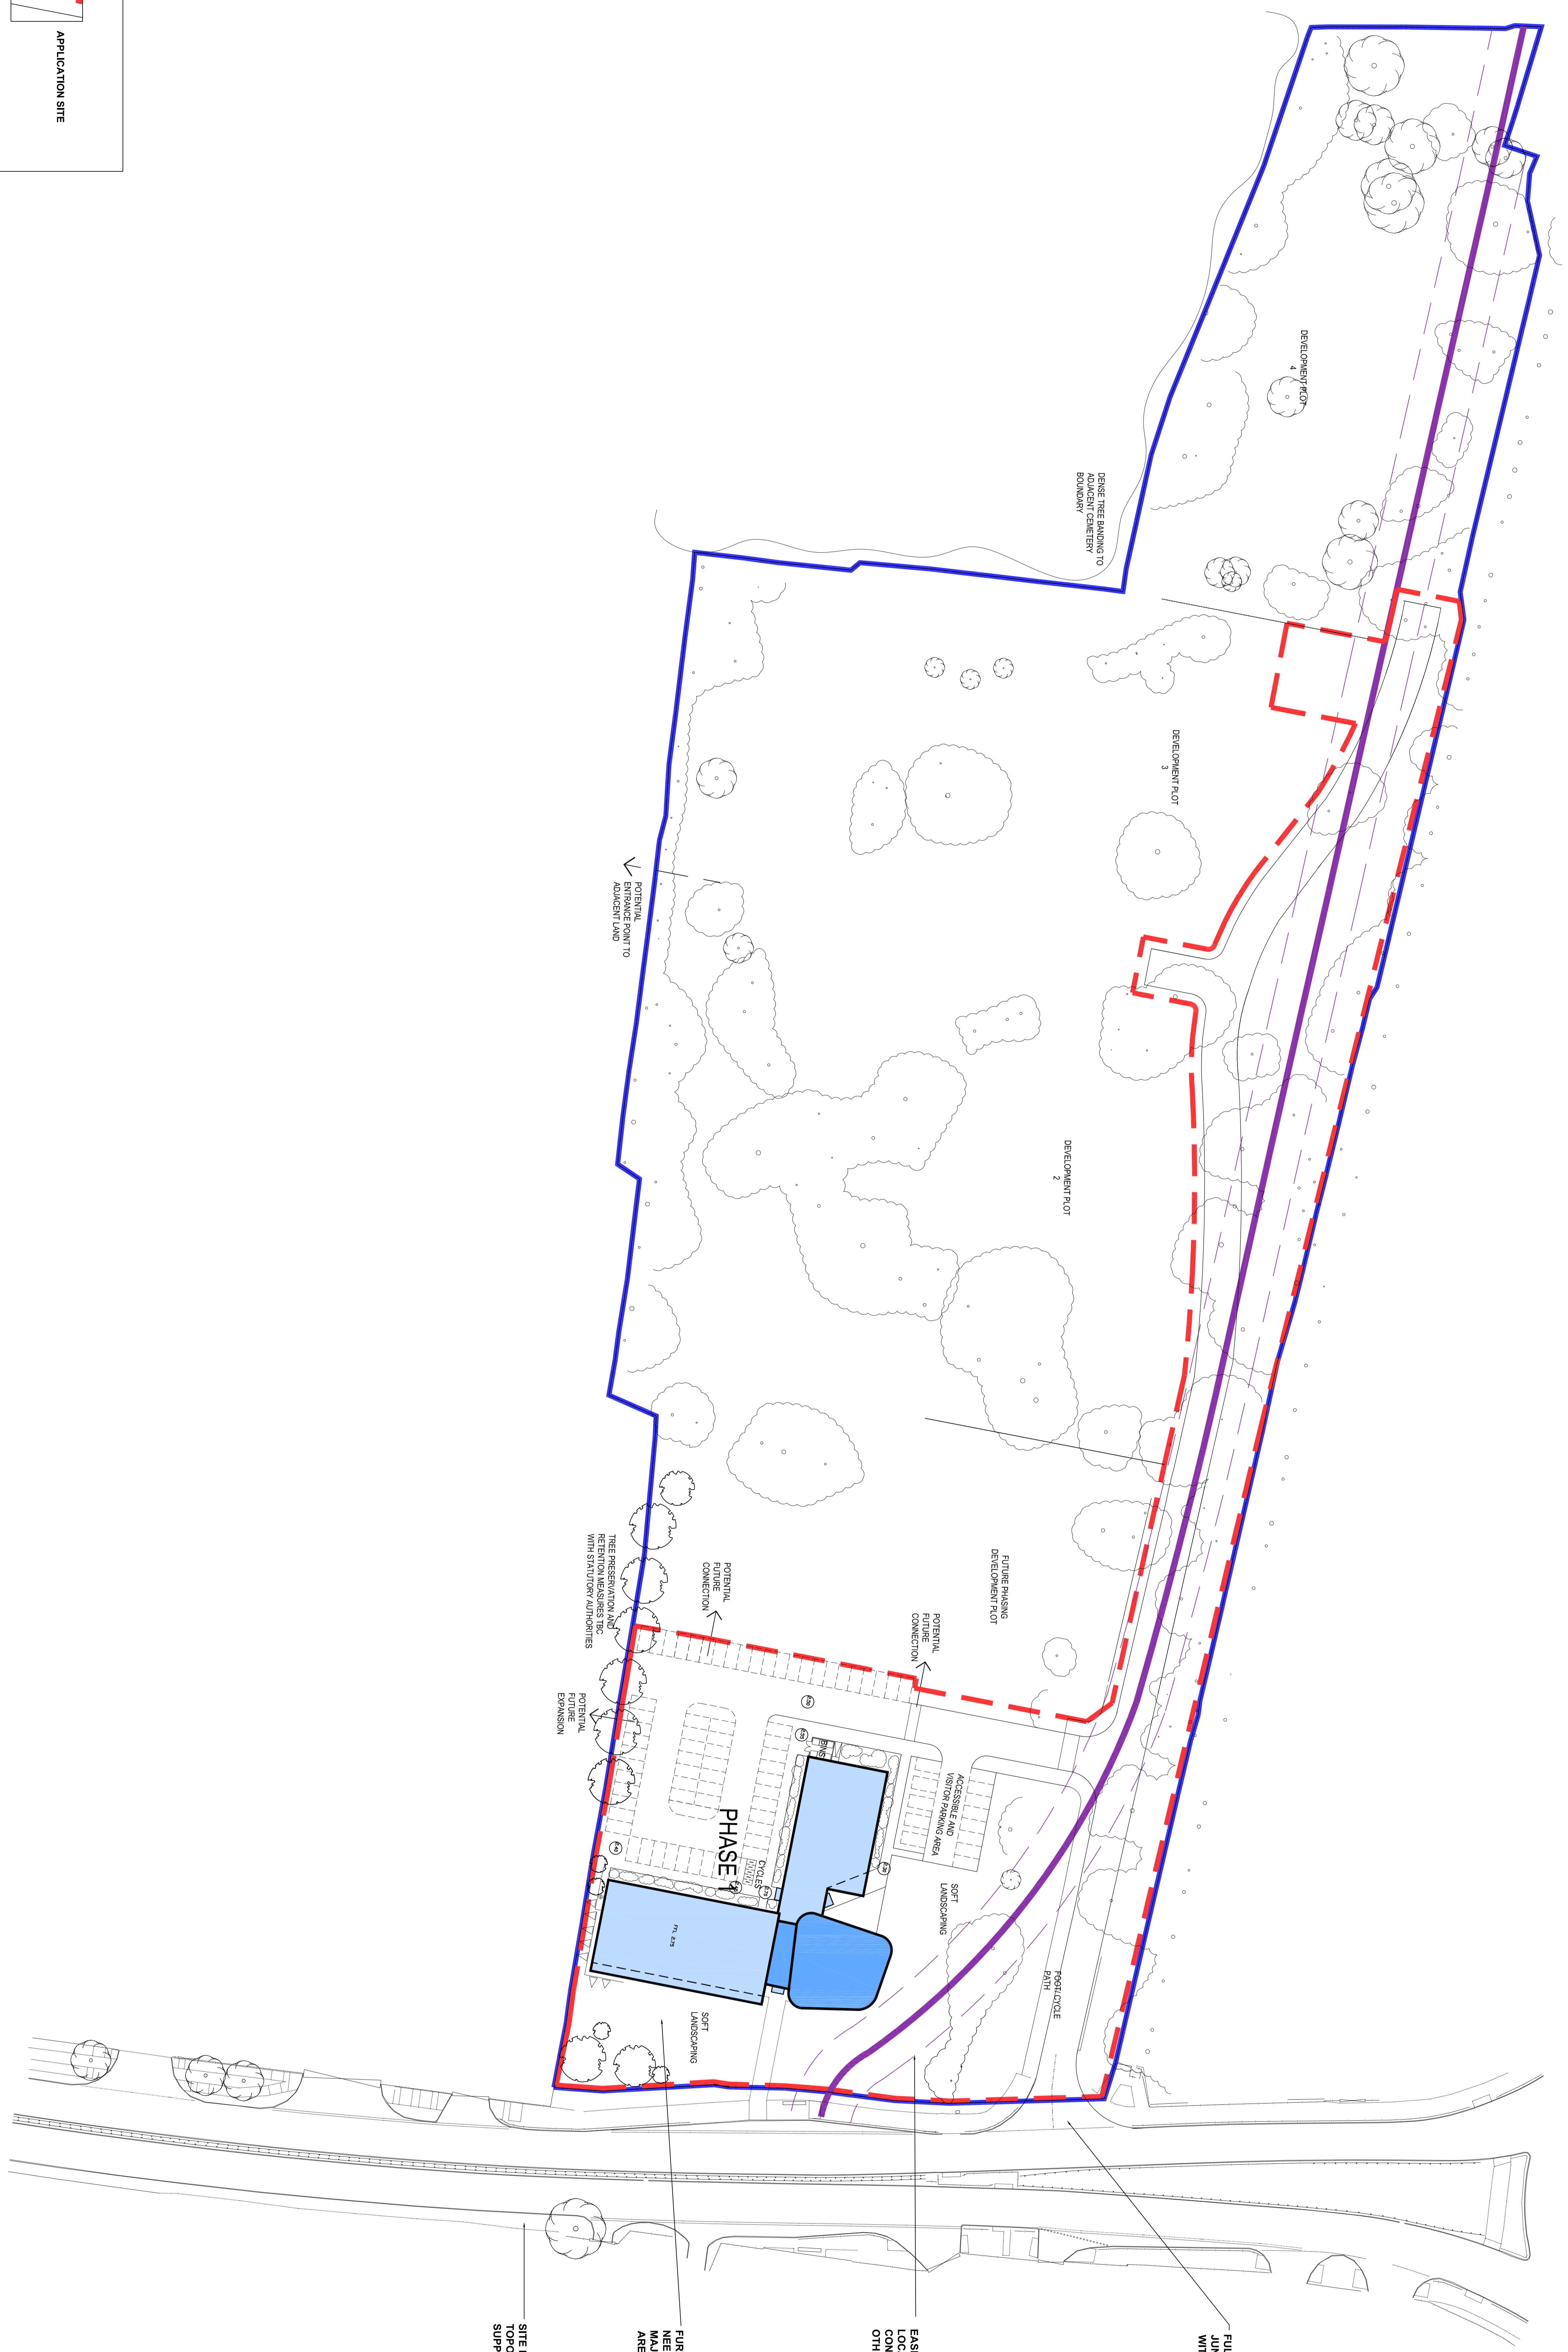


FULL DETAILS OF EASEMENT TO BE CONFIRMED WITH AUTHORITIES

EASEMENT LOCATION: TO BE CONFIRMED BY OTHERS

FURTHER INVESTIGATION REQUIRED TO CONFIRM MAJOR SERVICES IN THIS AREA

SITE PLAN BASED ON TOPOGRAPHY SUPPLIED BY OTHERS

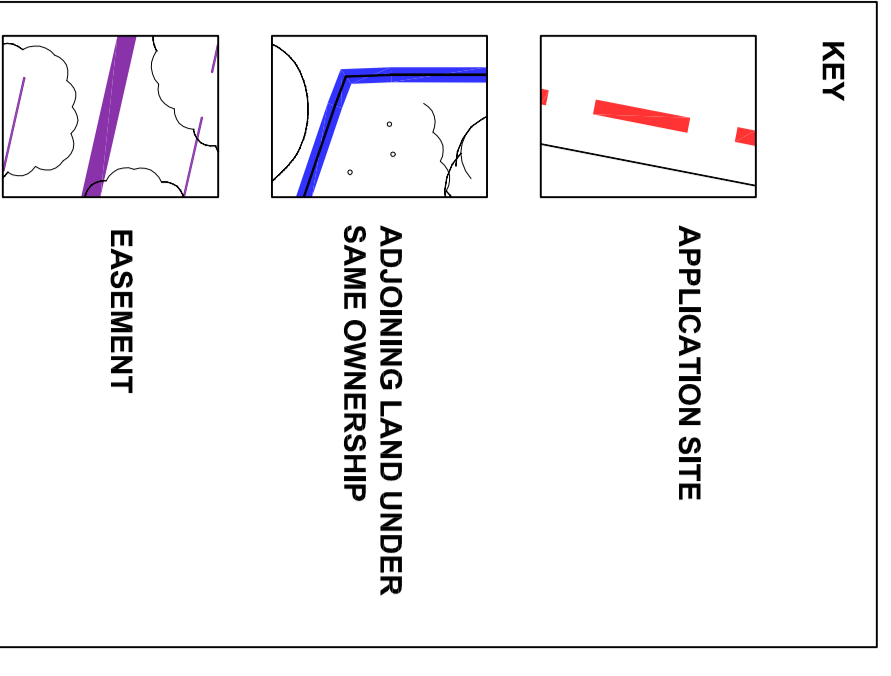

**NOT FOR CONSTRUCTION**

NOTE: DESIGN AND SPECIFICATION SUBJECT TO DETAILED CONSULTATION AND APPROVAL WITH BUILDING CONTROL, FIRE OFFICER, PLANNERS, HIGHWAY ENGINEER AND OTHER RELEVANT AGENCIES. ALL DIMENSIONS AND COORDINATES ARE SUBJECT TO LEGAL AGREEMENTS AND CORRELATION OF LAND OWNERSHIP. EASEMENT DETAILS MUST BE AGREED TO WEST AND NORTH TO SOUTH - ALL TO BE CONFIRMED BY LEGAL ADVISORS AND SERVICES AUTHORITIES.

Project Name:	KINGSTON PARKLANDS
Drawn No.:	2212051
Rev.:	(90)305
Scale:	1:500 @A0
Drawn By:	CG
Checked By:	MD
Date:	20/05/14
Issue:	20/05/14